



Apartment Three-bedroom (4+kk)

Rented

131.6 m², Prague 9, Hrdlořezy, Učňovská





Apartment Three-bedroom (4+kk)

Rented


131.6 m², Prague 9, Hrdlořezy, Učňovská

Total area	150 m ²
Floor area*	132 m ²
Balcony	7 m ²
Terrace	11 m ²
Garden	256 m ²
Parking	Two garage parking spaces.
Garage	Yes
Cellar	7 m ²
Service price	Monthly deposit for service charges, water, and heating approx. 7,000. Electricity is billed separately - transferred to the tenant.
PENB	B
Reference number	101149
Available from	Immediately

This unfurnished split-level apartment with 2 bathrooms, a balcony, and a terrace in a private garden is situated on the ground floor of the contemporary Zelené město project, with a camera system, underground parking, and a park with children's playgrounds. Set in a green residential neighborhood on the border of Hrdlořezy and Žižkov, with quick tram and bus connections to the city center and the metro, with very good amenities in close vicinity (a two min. walk to trams and a Kaufland supermarket). The nearest metro station is Vysočanská (line B), which is 6 minutes away by bus. Within easy reach is Třešňovka Hill with a lookout point, Smetanka Park, the Malešice Forest, and the Pražacka sports and recreation area with a swimming pool and tennis courts.

The entrance to the apartment is at the garden level. The entrance/staircase hall includes a toilet and a corridor leading to two bedrooms boasting attractive views and access to the garden, and a bathroom. A glass door opens onto a living room with a fully fitted open plan kitchen, dining area, and access to the garden. The double-height ceiling (5.5 meters) and oversized windows create a feeling of unlimited space without borders between the interior and the exterior. Upstairs, there is a gallery with green views, a utility room, and a bedroom with a bathroom, a balcony, and a fitted walk-in closet.

Natural materials, wooden floors, doors, and stairs, built-in wardrobes, wooden blinds, automatic exterior blinds on the lower floor, washing machine, induction cooktop, cellar. Two covered parking spaces are included. The garden features a terrace with a wooden surface, a lawn, trees, and a garden house. Available from mid April 2023.

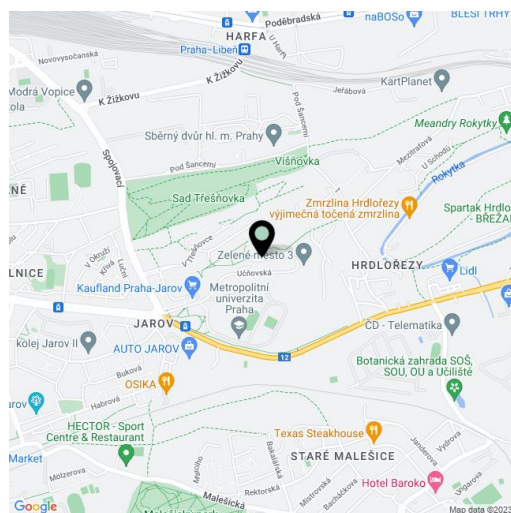


* Area of the unit according to the Civil Code. The area consists of the sum total area of the entire unit bounded by perimeter walls.



Apartment Three-bedroom (4+kk)

131.6 m², Prague 9, Hrdlořezy, Učňovská

Rented

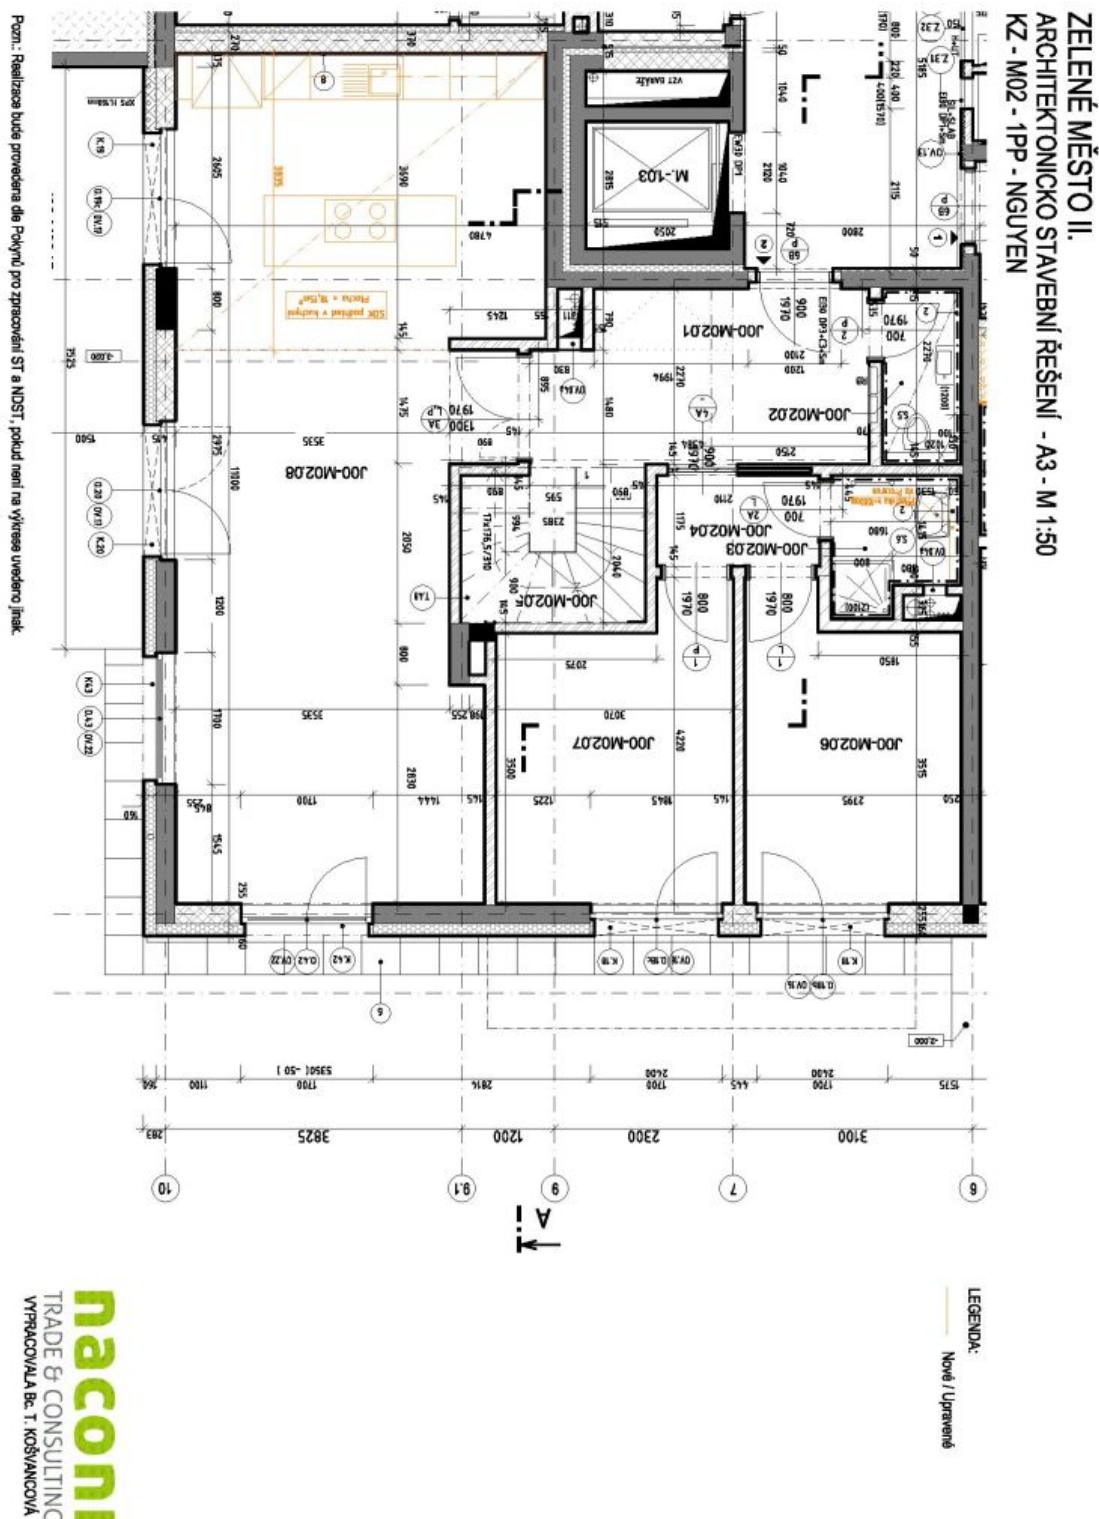




Apartment Three-bedroom (4+kk)

131.6 m², Prague 9, Hrdlořezy, Učňovská

Rented

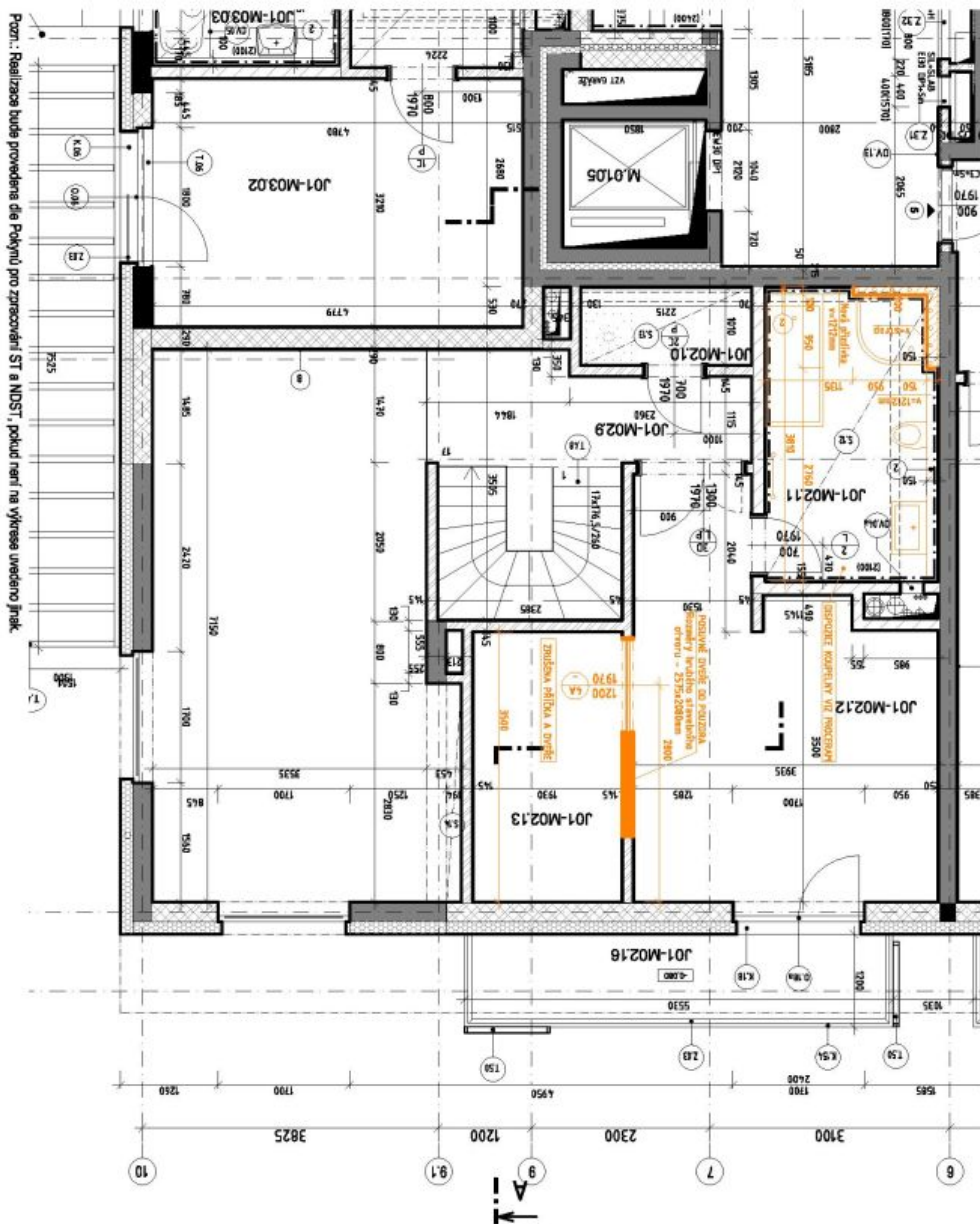

ZELENÉ MĚSTO II.
ARCHITEKTONICKO STAVEBNÍ ŘEŠENÍ - A3 - M 1:50
KZ - M02 - 1NP - NGUYEN

LEGENDA:
Nové / Upravené

nacoml
TRADE & CONSULTING
VYPRACOVÁVALA Bc. T. KOŠVANCOVÁ