



## House Three-bedroom (4+kk)

Sold

128 m<sup>2</sup>, Příbram, Nová Ves pod Pleší, V Aleji





## House Three-bedroom (4+kk)

**Sold**128 m<sup>2</sup>, Příbram, Nová Ves pod Pleší, V Aleji

Total area	128 m <sup>2</sup>
Plot	329 m <sup>2</sup>
Foot print	120 m <sup>2</sup>
Floor area	100 m <sup>2</sup>
Parking	-
Garage	28 m <sup>2</sup>
Cellar	-
PENB	B
Reference number	101484


**This single-story family house (half of a semi-detached house) with an airy interior and a southeast-facing garden is part of a new development in the village of Nová Ves pod Pleší, located in the middle of beautiful nature, within easy driving distance of Prague.**

The practical layout consists of a living room with an open plan kitchen, 3 bedrooms, a bathroom (shower, bathtub, toilet, 2 sinks), a separate toilet, a utility room, and a large entrance hall. The living area is pleasantly bright thanks to the **roof's opening**. The attic offers **ample storage space**. All living rooms have access to the **garden**.

The house was completed in 2018. Facilities include a kitchen fully equipped with appliances, built-in wardrobes, plastic windows with **triple-glazed panes** and insect nets, laminate floors, **underfloor heating** throughout the entire area with a Protherm electric boiler, and a preparation for a security system.

**The quiet place** is located near the town of **Mníšek pod Brdy**, where schools, shops, and medical services are available. The village has a bus connection with Mníšek pod Brdy. You can easily connect to the D4 highway by car; the outskirts of Prague are only a few kilometers away. **The surrounding deep forests** are interwoven with **hiking and bike trails**.

Usable area 128 m<sup>2</sup> (of which interior 100 m<sup>2</sup>, garage 28 m<sup>2</sup>), built-up area 120 m<sup>2</sup>, garden 209 m<sup>2</sup>, plot 329 m<sup>2</sup>.

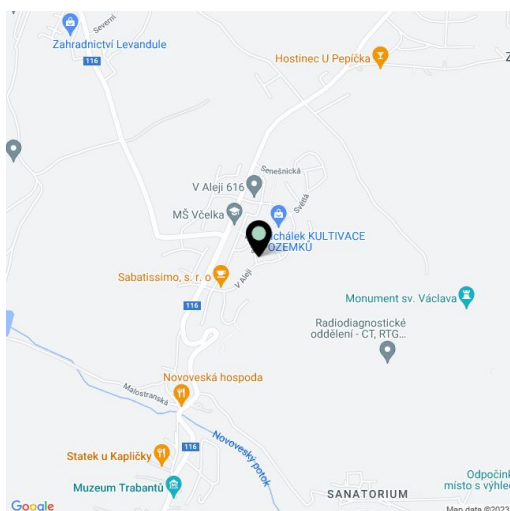




# House Three-bedroom (4+kk)

128 m<sup>2</sup>, Příbram, Nová Ves pod Pleší, V Aleji

Sold

Název stavby:	Novostavba rodinného dvoudomku na p.p.č. 324/235 a 324/236 kal. úz. Nová Ves pod Pleší
Investor:	BRTSTV s.r.o. T.G. Masaryka 234, 342 01 Sádka
Město stavby:	Nová Ves pod Pleší, kat. úz. Nová Ves pod Pleší
Stupněň projektu:	PO pro stavební odvětví
Projektant:	Ing. Petr Kojanec
Zodp. projektant:	vastavil Kojanec
Název výměr:	Půdorys základů
Datum:	04/2017
Mapovník:	1:100
Znak:	
Číslo výměru:	1.

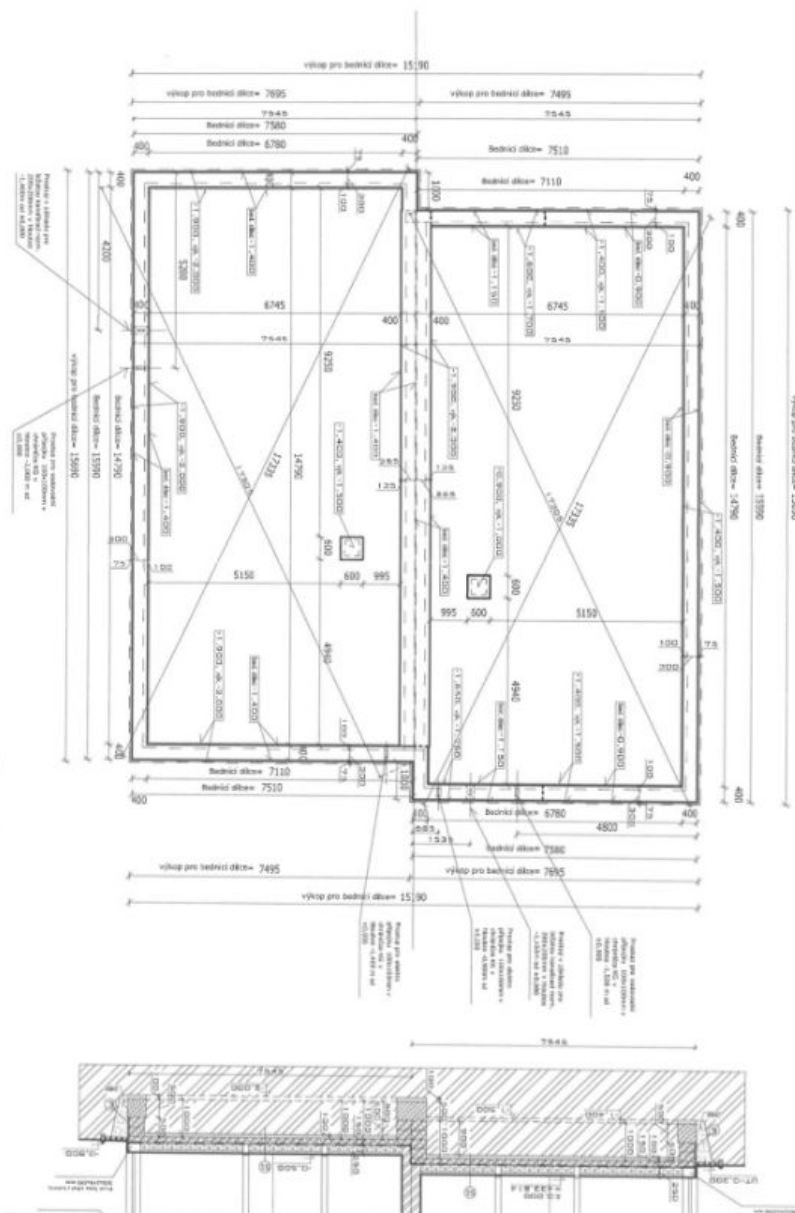




# House Three-bedroom (4+kk)

Sold

128 m<sup>2</sup>, Příbram, Nová Ves pod Pleší, V Aleji

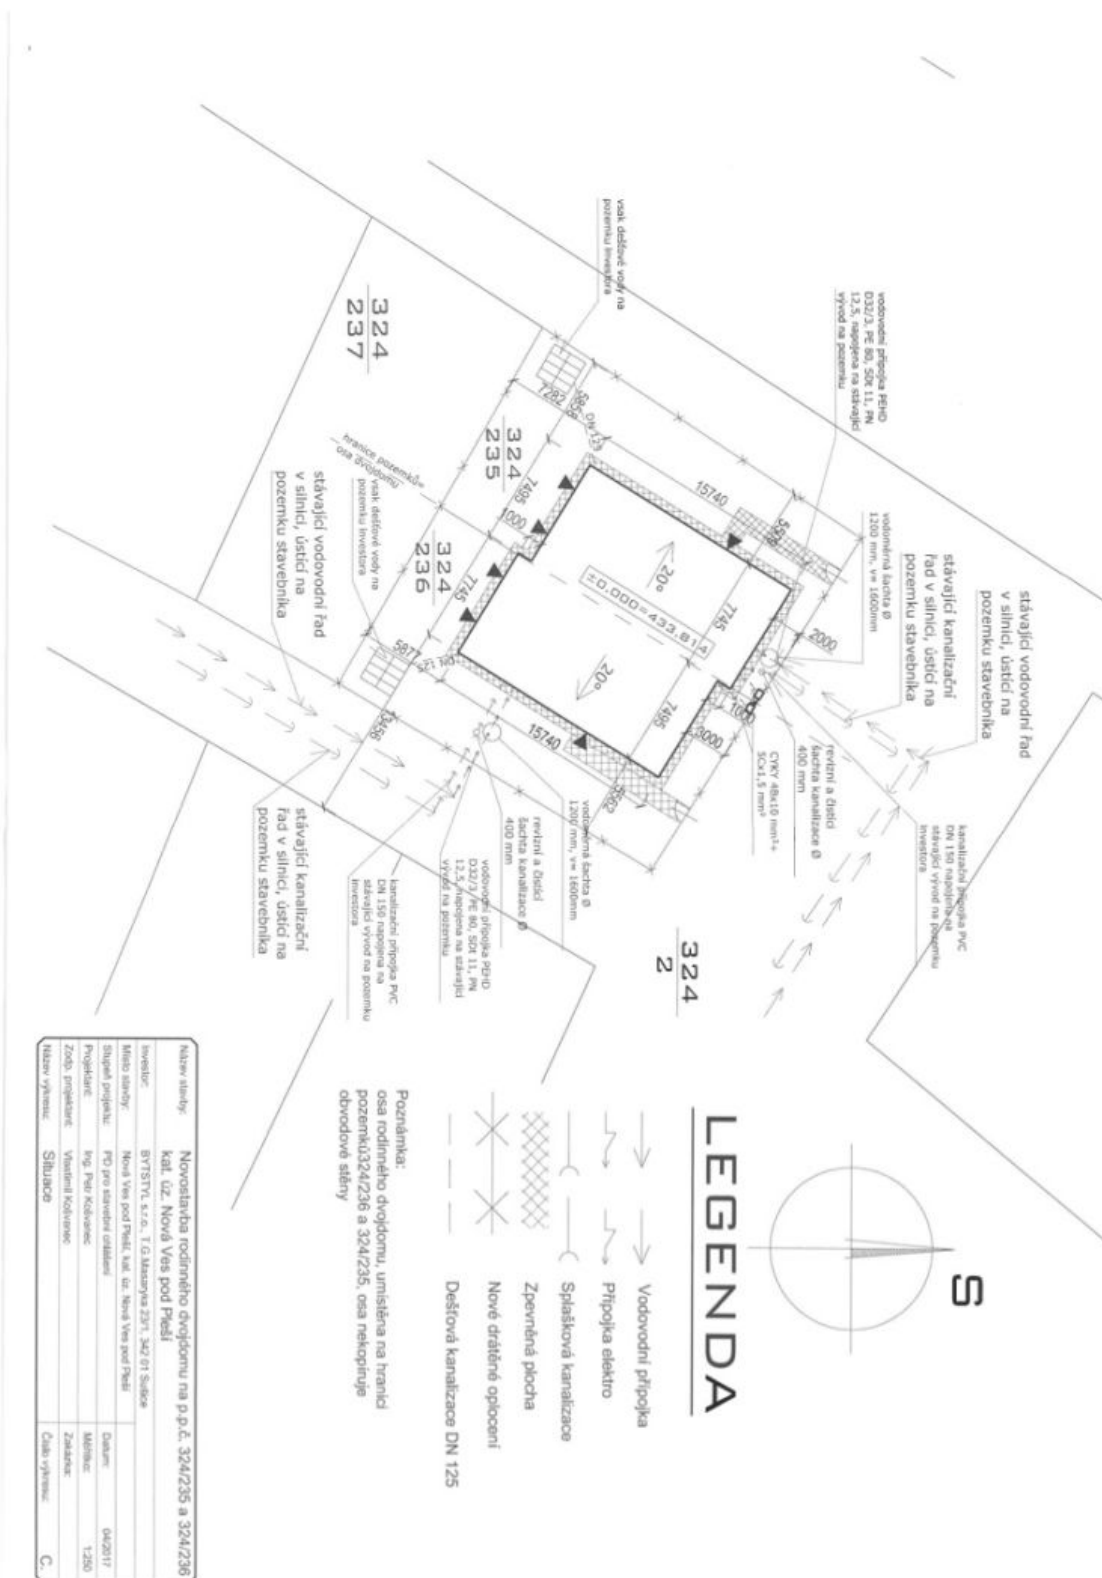




# House Three-bedroom (4+kk)

128 m<sup>2</sup>, Příbram, Nová Ves pod Pleší, V Aleji

Sold

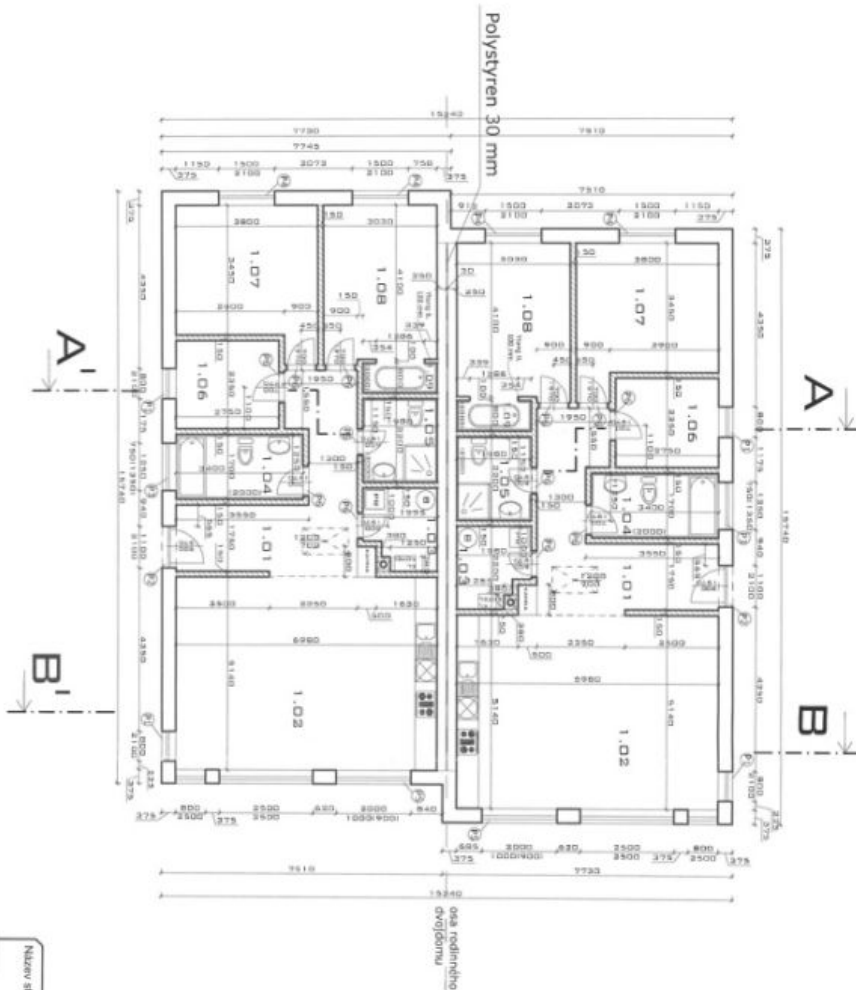

osa rodniného dvířkového

OMÁČENÍ	POHYS	TABULKA MÍSTNOSTI	PODLAŽKA
1.01	Zároveň chodba	14,46 m <sup>2</sup>	Keramická dlažba
1.02	Kuchyně-obývací	35,95 m <sup>2</sup>	Keramická dlažba
1.03	Technická místnost	3,92 m <sup>2</sup>	Keramická dlažba
1.04	Koupelna	5,78 m <sup>2</sup>	Keramická dlažba
1.05	Koupelna	4,39 m <sup>2</sup>	Keramická dlažba
1.06	Ložnice	6,46 m <sup>2</sup>	Keramická dlažba
1.07	Ložnice	13,82 m <sup>2</sup>	Keramická dlažba
1.08	Ložnice	12,48 m <sup>2</sup>	Keramická dlažba
1.09	Soukromý vchod	1,59 m <sup>2</sup>	Keramická dlažba

### Legenda materiálů

- Obvodové zdivo Ytong Lambda VQ P2-300 POK, 375x248x599 mm
- Vnitřní nosné zdivo Ytong P4-500, 258x248x599 mm
- Přídavné zdivo B, 150 mm z přílohyk Ytong
- Konekt. Scheibel Absakt ABS 20, rozm. 180x300mm, průřez 200 mm.

Všimněte si: **Podlaží** (dlažba):  
 1) Míst. 375-1300, rozm. 375x248x599 mm, 48  
 2) Míst. 375-1500, rozm. 375x248x599 mm, 24  
 3) Míst. 375-1700, rozm. 375x248x599 mm, 24  
 4) Míst. 375-2000, rozm. 375x248x599 mm, 24  
 5) Míst. 375-2500, rozm. 375x248x599 mm, 24  
 6) Míst. 150, rozm. 150x248x120, 148

**POZNÁMKA:**  
 - Obvodové a vnitřní zdivo užíváno bez omítky  
 - Dřevěné v suterénu oděrovna prosvětlová řevně  
 - Všechny dřevěné prvky v suterénu a v přízemí  
 (okna) mají být ošetřeny proti hnilobě a  
 požáru (Chémobor) metali nad úroveň patře  
 prostěnou oděrovat

Název stavby:	Novostavba rodniného dvířkového na p.p.č. 324/235 a 324/236 KAI, ÚZ. Nová Ves pod Pleší
Investor:	BYTSTYL s.r.o., T.G. Masaryka 231/1, 362 01 Střítež
Místo stavby:	Nová Ves pod Pleší, kat. úz. Nová Ves pod Pleší
Stavby projektant:	PIQ pro stavební oddělení
Projektant:	Ing. Petr Kolářec
Zořp. projektant:	Vladimír Kolářec
Název výkresu:	Půdorys 1.NP
Číslo výkresu:	2
Datum:	04/2017
Měřítko:	1:100
Zakázka:	