



House Three-bedroom (4+kk)

Rented

141 m², Prague 5, Velká Chuchle, Na Hvězdárně





House Three-bedroom (4+kk)


Rented141 m², Prague 5, Velká Chuchle, Na Hvězdárně

Plot	299 m ²
Foot print	72 m ²
Parking	Garage for two large cars.
Cellar	-
PENB	G
Reference number	854
Available from	Immediately

Three storey 3-bedroom 2-bathroom row house in a newly built residential project Na Hvězdárně, just 10 km from the center of Prague. The project is located on the hill above the Chuchle Racecourse boasting unobstructed views of Prague and the surrounding greenery.

The main floor includes a spacious living room with a fully fitted open kitchen with pantry, balcony, terrace leading to the patio and back garden (173 m²), and a guest toilet with sink. The 1st floor features all three bedrooms, master bedroom with an en-suite shower bathroom (sink, toilet) and terrace, family bathroom (bath tub, double sink, bidet, toilet), and utility room. The entrance floor has double garage, entrance hall and walk-in closet.

Wood floors, large windows, built-in storage, blinds, audio entry phone, cable TV connection, satellite TV connection possible. Utilities are billed separately. Available from September, 2015.

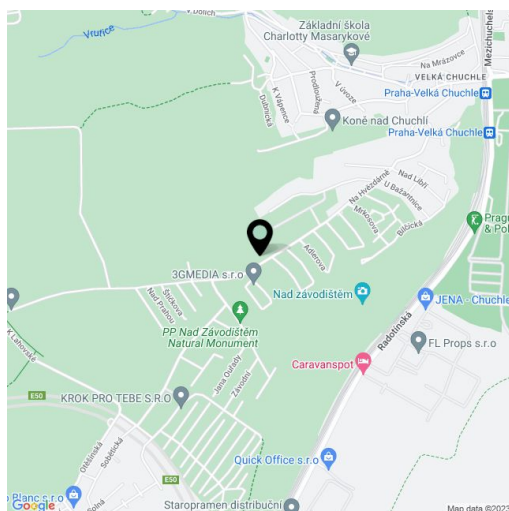




House Three-bedroom (4+kk)

Rented

141 m², Prague 5, Velká Chuchle, Na Hvězdárně

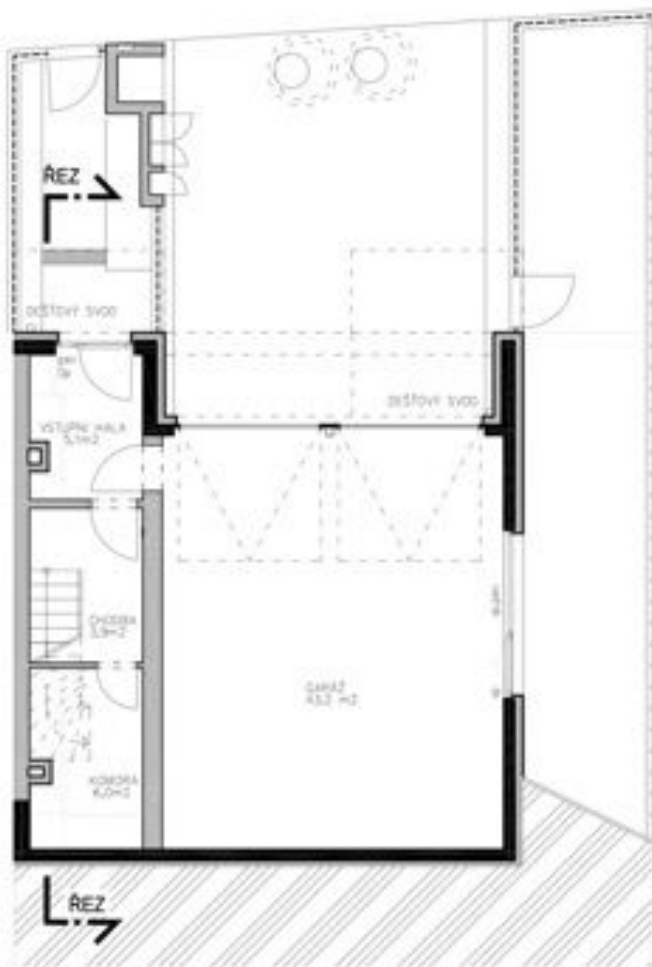

dřevěnatá konstrukce
 železobeton/beton
 bez terénu
 konstrukce nad terénem (v bytě + snížený podlaží)
 np - nízký parapet, vp - vysoký parapet, op - minimální parapet, nn - nízké nadpraží, vn - vysoké nadpraží, pev - pevná zastávka

0 5m 1:100


	podlaží : užitná plocha podlaží vč.garáže:	1,PP 58,2m ²	typ domu : <h2 style="text-align: center;">4+kk</h2>
	označení domu : ŘADOVÝ DŮM <h2 style="text-align: center;">B3</h2> VARIANTA 1		
2009-11-23		INDEX D	



House Three-bedroom (4+kk)

Rented

141 m², Prague 5, Velká Chuchle, Na Hvězdárně

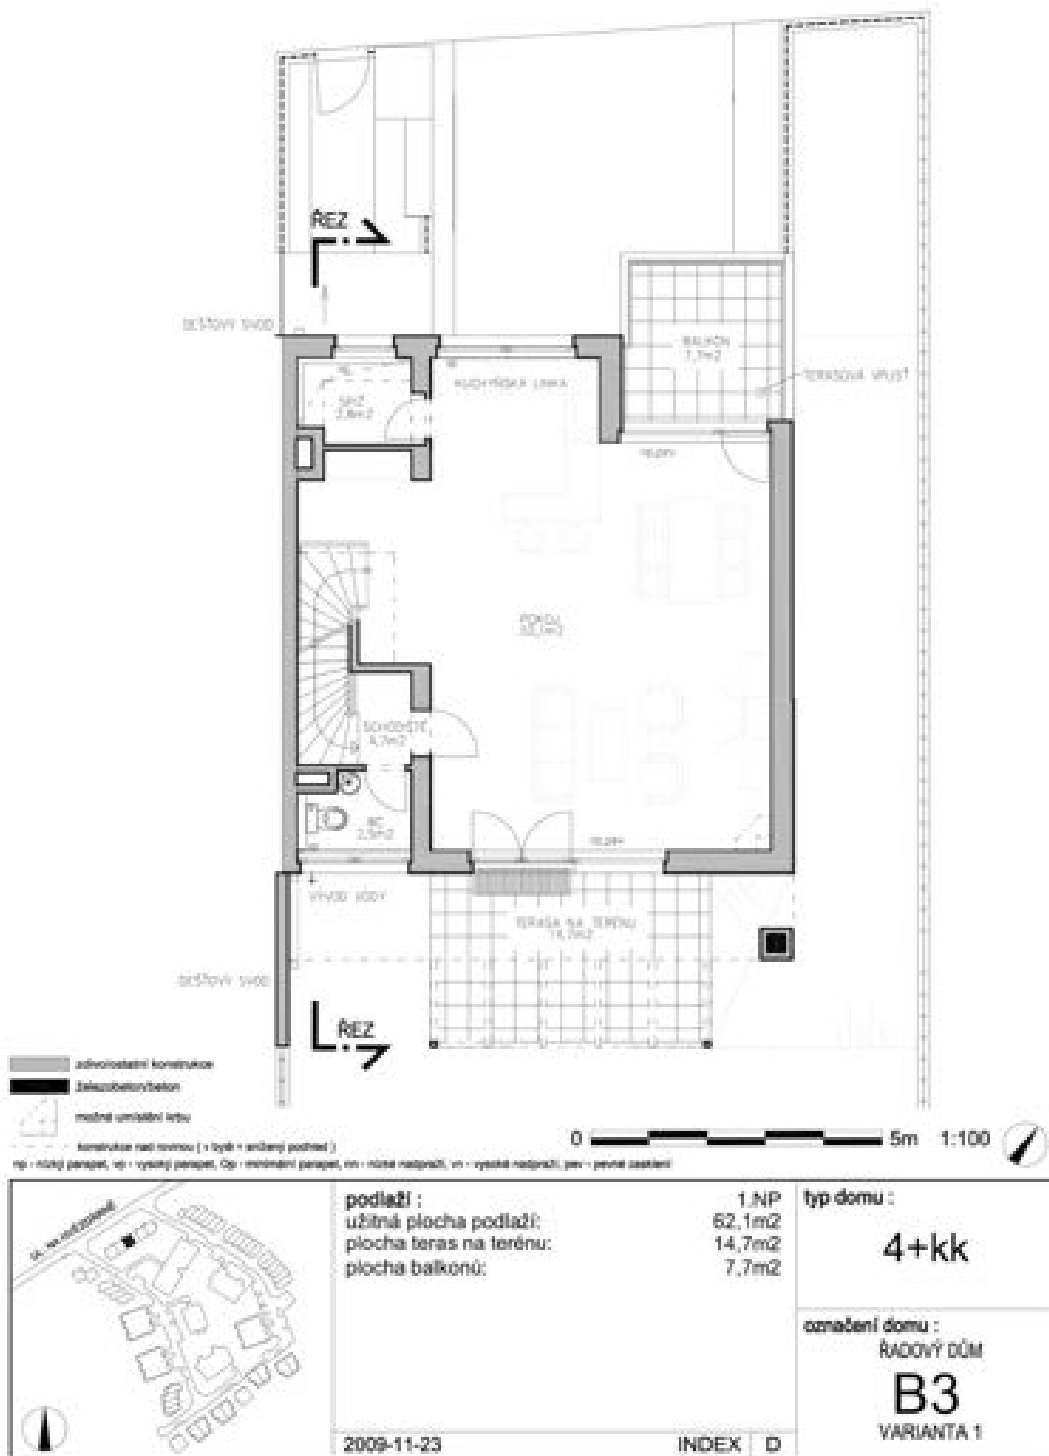




House Three-bedroom (4+kk)

141 m², Prague 5, Velká Chuchle, Na Hvězdárně

Rented

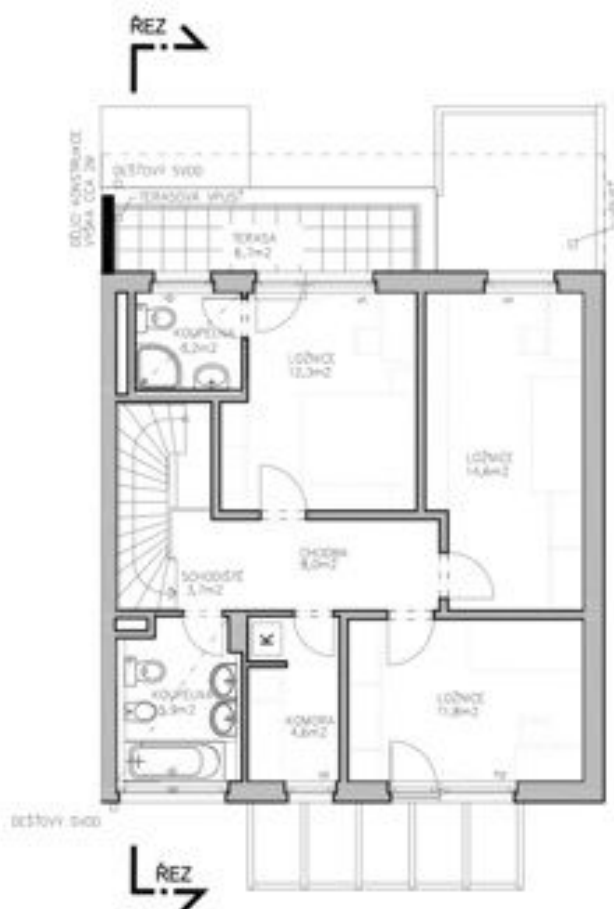

zděná konstrukce
 železobeton/beton
K kotlík
 - - - konstrukce nad stropem (v bytě = aršíkový podhled)
 np - nízký parapet, vp - vysoký parapet, Cp - minimální parapet, m - nízká nadpraží, vn - vysoká nadpraží, pev - první zastřešení

0 5m 1:100

	podlaží : užitná plocha podlaží : 2.NP 64,1m ² plocha - teras: 6,7m ²	typ domu : <h2 style="text-align: center;">4+kk</h2>
	označení domu : ŘADOVÝ DŮM <h1 style="font-size: 2em;">B3</h1> VARIANTA 1	
2009-11-23 INDEX D		