



## House Three-bedroom (4+kk)

Rented

141 m<sup>2</sup>, Praha 5, Velká Chuchle, Na Hvězdárně





## House Three-bedroom (4+kk)

Rented


141 m<sup>2</sup>, Praha 5, Velká Chuchle, Na Hvězdárně

Plot	299 m <sup>2</sup>
Foot print	72 m <sup>2</sup>
Parking	Garage for two large cars.
Cellar	-
PENB	G
Reference number	854
Available from	Immediately

Three storey 3-bedroom 2-bathroom row house in a newly built residential project Na Hvězdárně, just 10 km from the center of Prague. The project is located on the hill above the Chuchle Racecourse boasting unobstructed views of Prague and the surrounding greenery.

The main floor includes a spacious living room with a fully fitted open kitchen with pantry, balcony, terrace leading to the patio and back garden (173 m<sup>2</sup>), and a guest toilet with sink. The 1st floor features all three bedrooms, master bedroom with an en-suite shower bathroom (sink, toilet) and terrace, family bathroom (bath tub, double sink, bidet, toilet), and utility room. The entrance floor has double garage, entrance hall and walk-in closet.

Wood floors, large windows, built-in storage, blinds, audio entry phone, cable TV connection, satellite TV connection possible. Utilities are billed separately. Available from September, 2015.

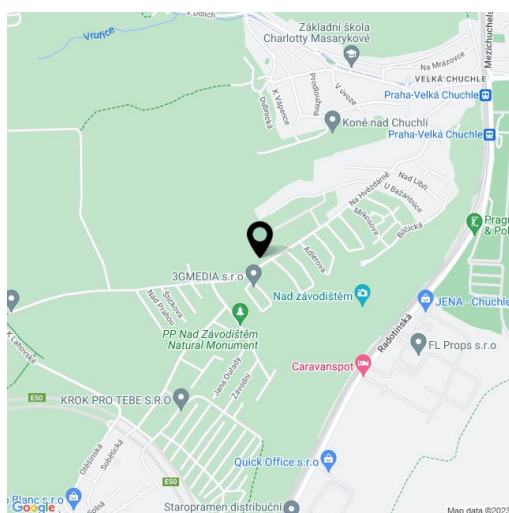




# House Three-bedroom (4+kk)

141 m<sup>2</sup>, Praha 5, Velká Chuchle, Na Hvězdárně

**Rented**

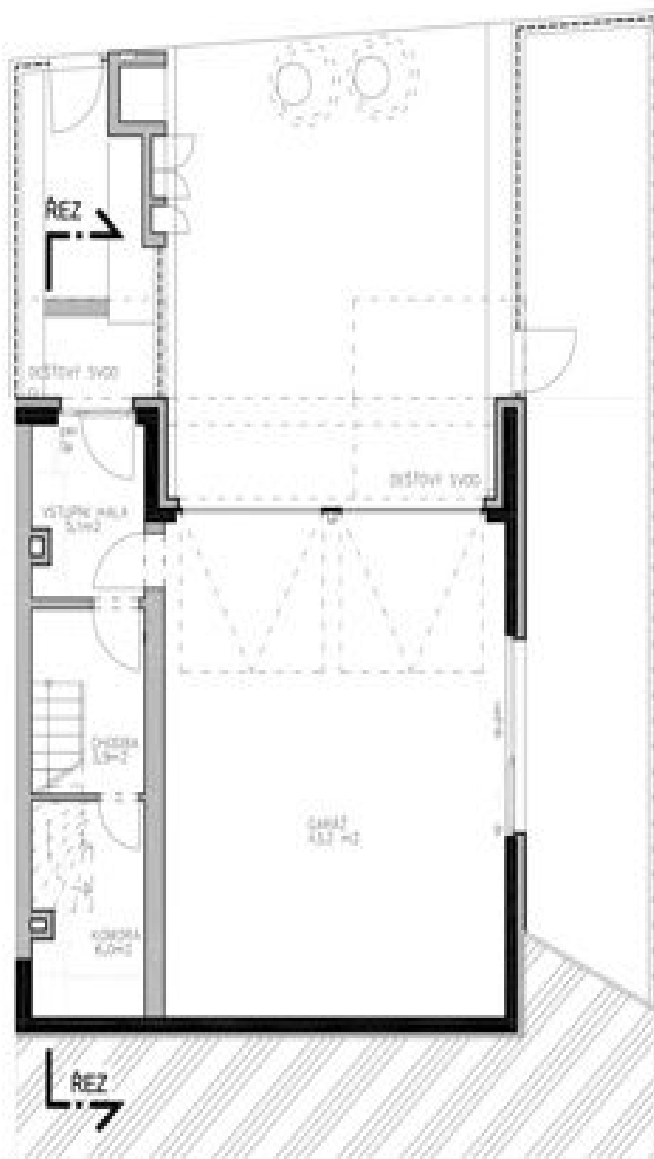

sítvopletená konstrukce  
 železobeton/beton  
 řez terénem  
 konstrukce nad stropem (v bytě - anebo podzemí)  
 0 5m 1:100

np - nízký parapet, vp - vysoký parapet, Cp - minimální parapet, nn - nízká hladina, vn - vysoká hladina, pav - první patro


	podlaží : užitná plocha podlaží vč. garáže:	1, PP 58,2m <sup>2</sup>	typ domu :  <h2 style="text-align: center;">4+kk</h2>
	označení domu : ŘADOVÝ DŮM <h2 style="text-align: center;">B3</h2> VARIANTA 1		
2009-11-23		INDEX D	



# House Three-bedroom (4+kk)

141 m<sup>2</sup>, Praha 5, Velká Chuchle, Na Hvězdárně

**Rented**

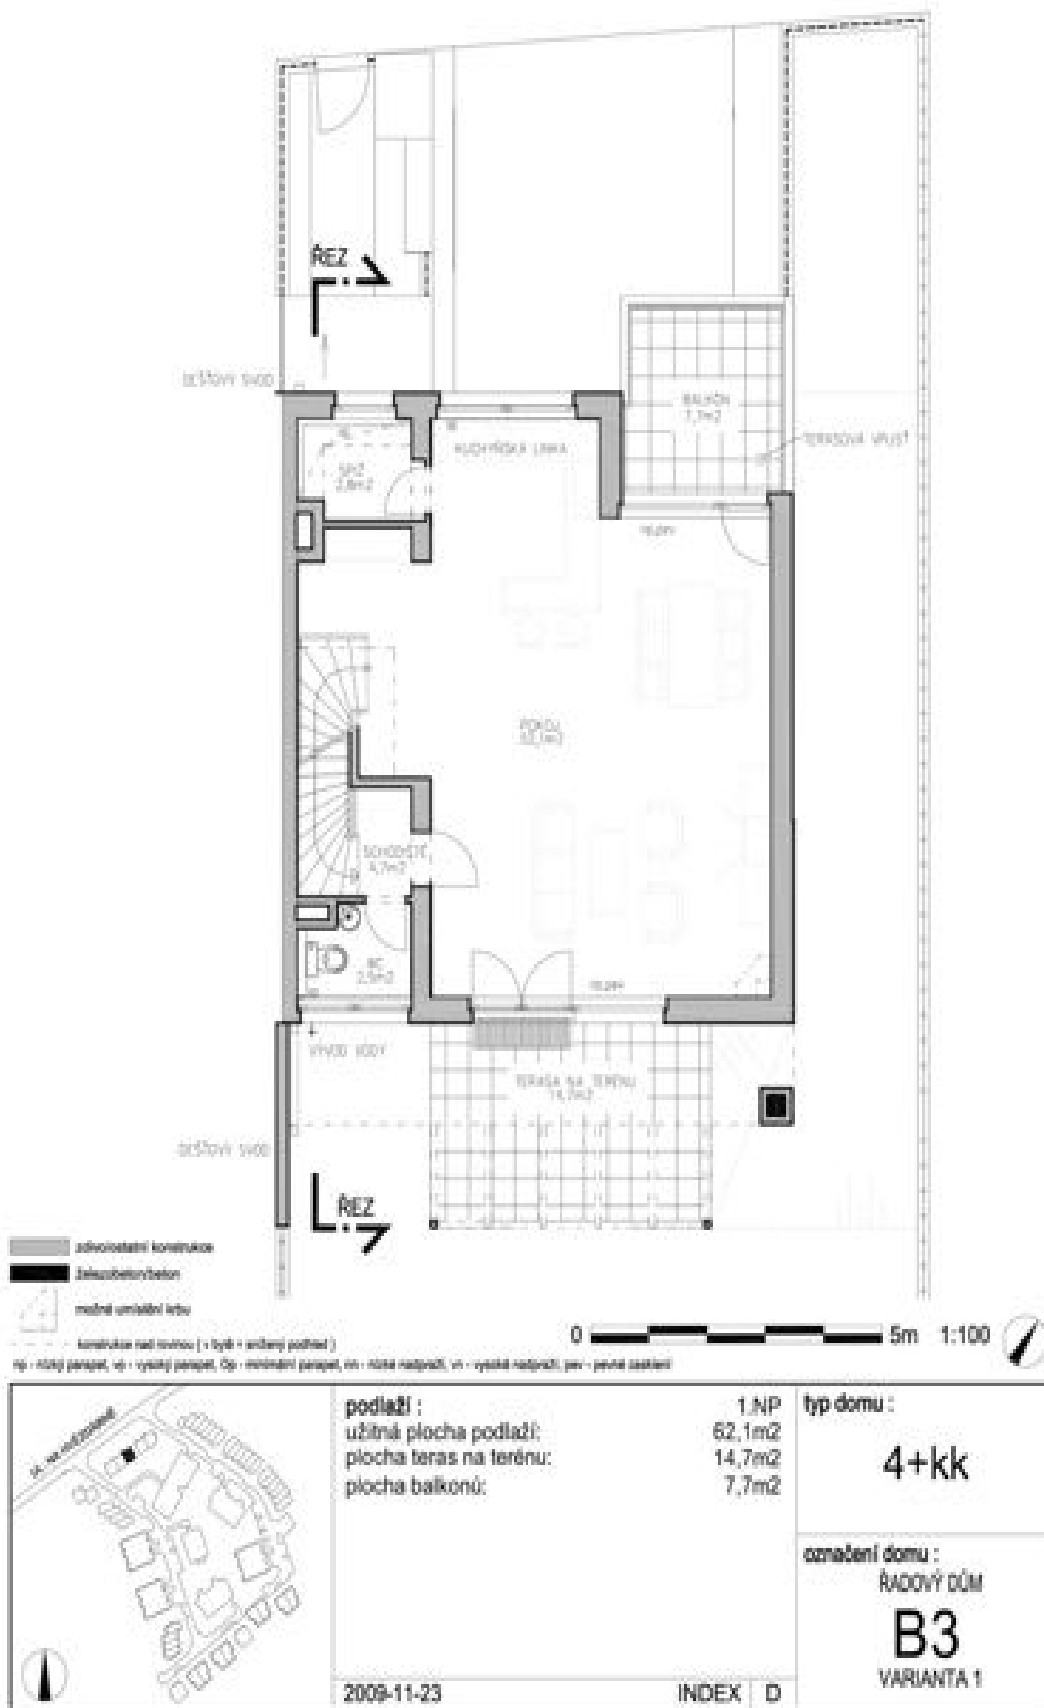




# House Three-bedroom (4+kk)

141 m<sup>2</sup>, Praha 5, Velká Chuchle, Na Hvězdárně

Rented

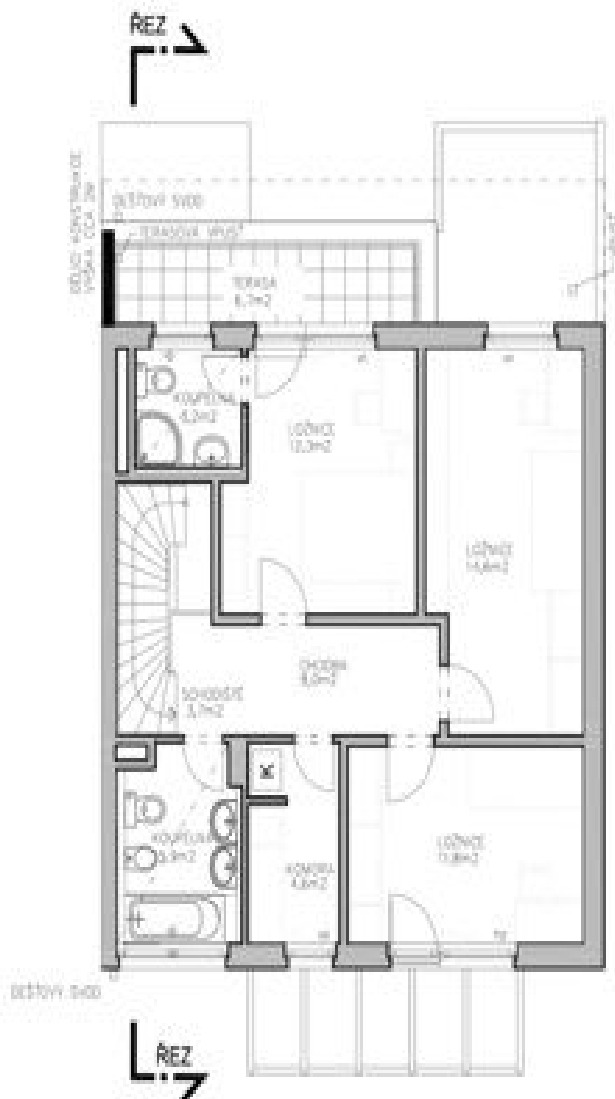

----- odvodňovací konstrukce

----- izolace/beton

K kotel

--- konstrukce malého vstupu (v bytě + sdílený podlaží)

np - nízký parapet, vp - vysoký parapet, Cp - minimální parapet, m - nízká nadpraží, vn - vysoká nadpraží, per - první schod

0 5m 1:100



	podlaží : užitná plocha podlaží : plocha - terasa :	2 NP 64,1m <sup>2</sup> 6,7m <sup>2</sup>	typ domu :  <b>4+kk</b>
	2009-11-23	INDEX D	označení domu : ŘADOVÝ DŮM <b>B3</b> VARIANTA 1